



PLAN

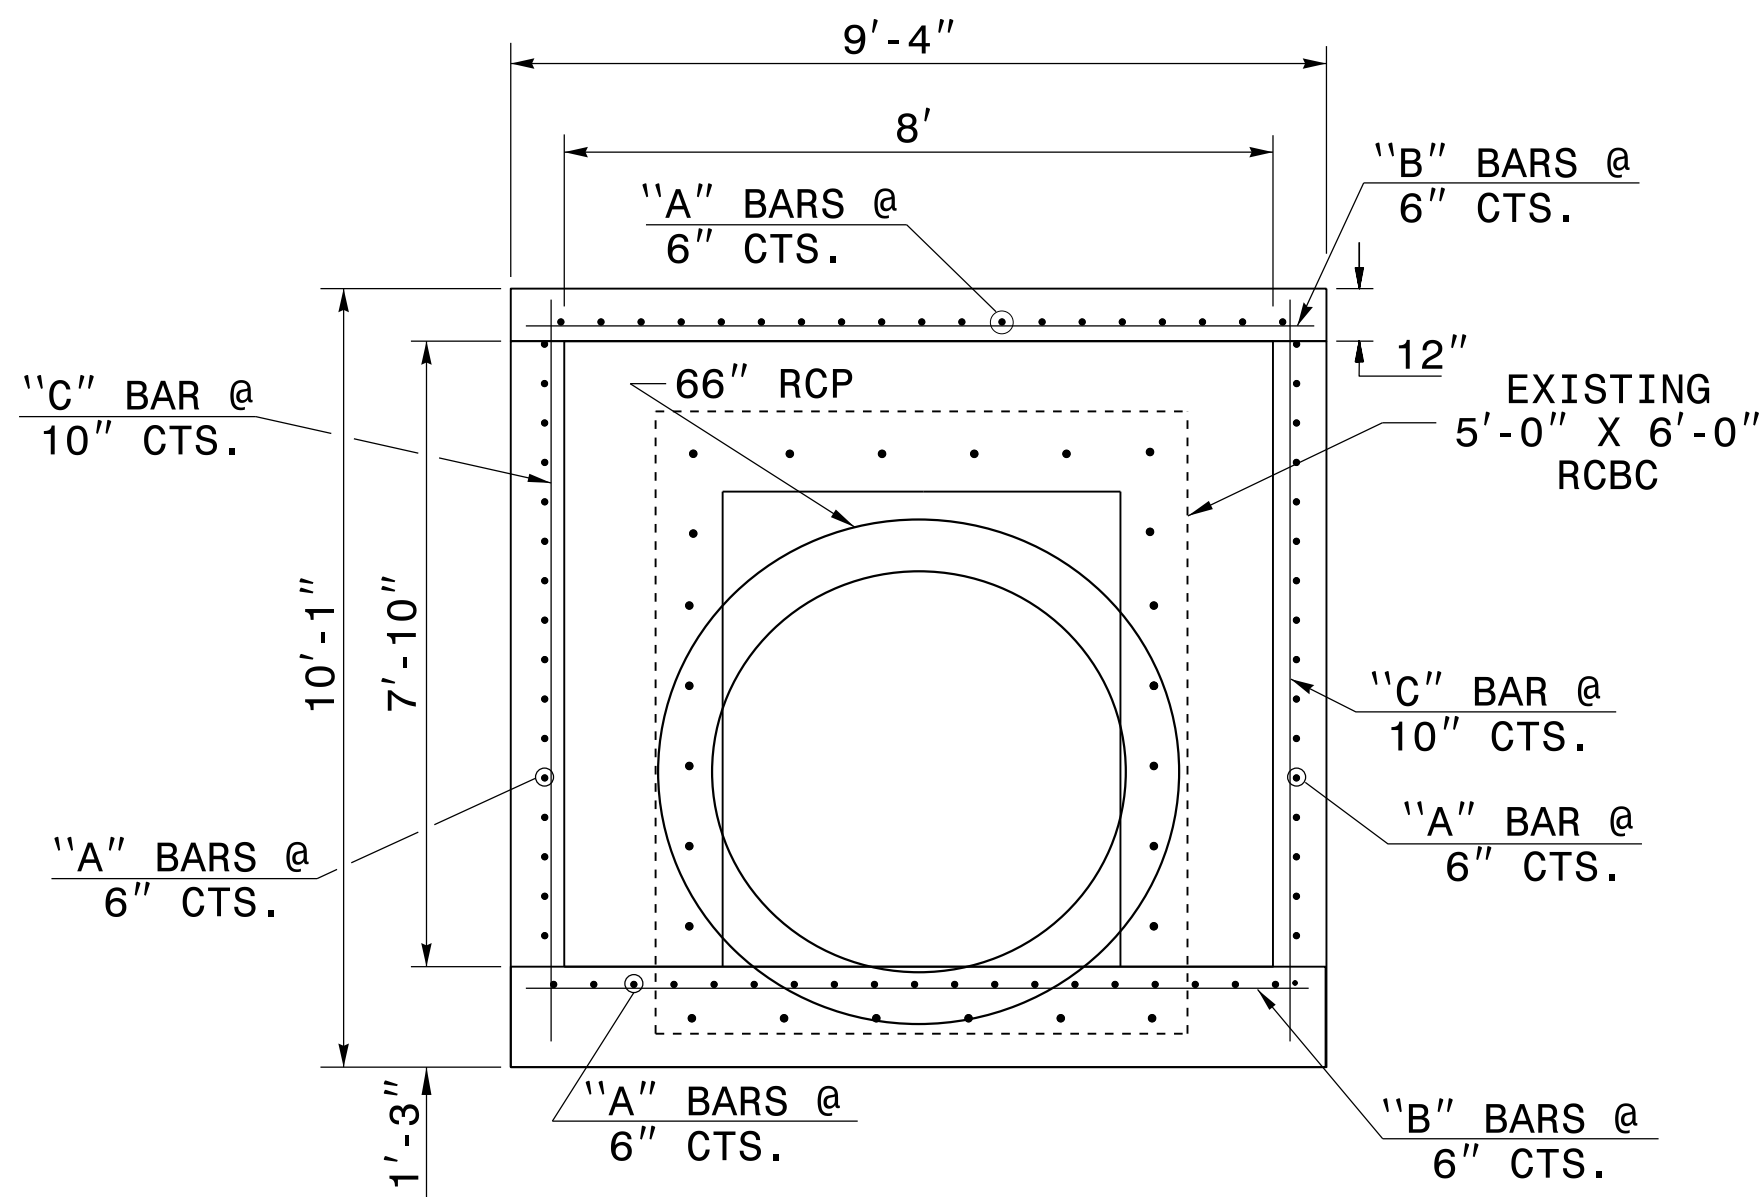

SECTION B-B

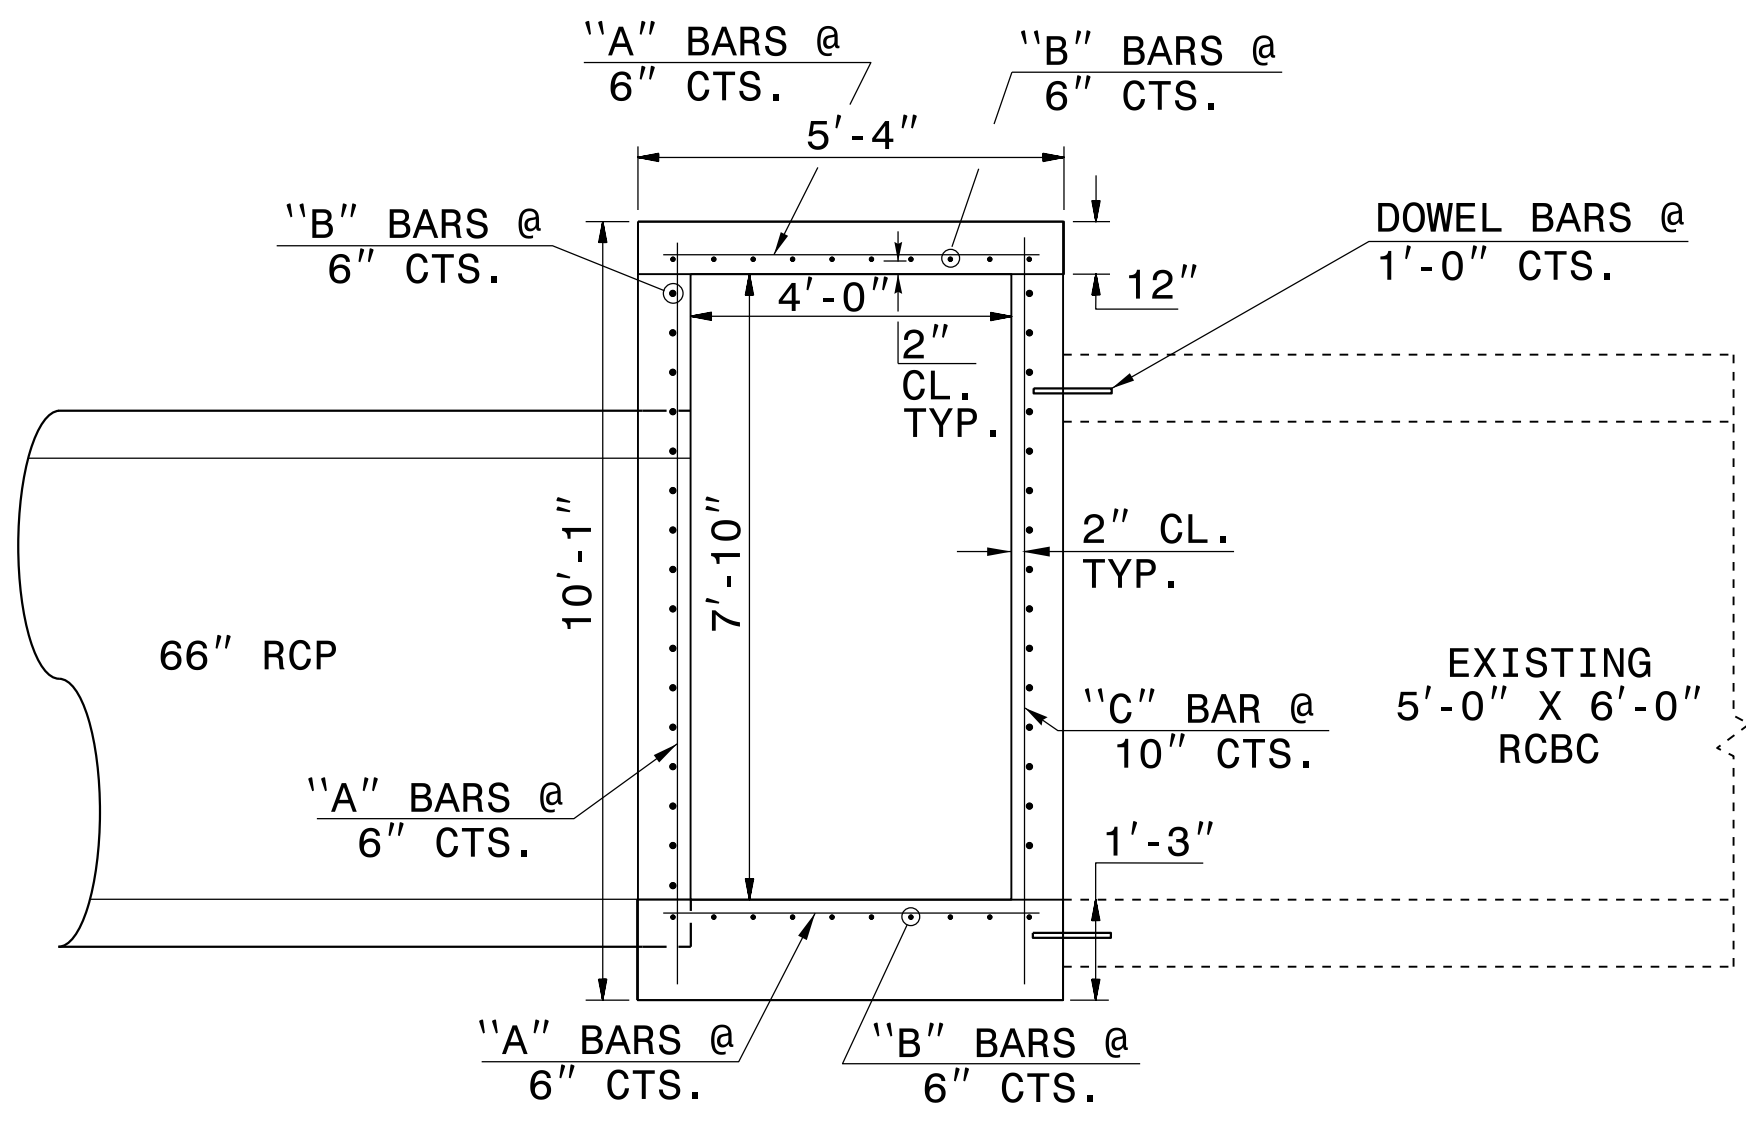

SECTION A-A


GENERAL NOTES:

1. CONSTRUCT THE BASE SLAB BY FORMING.
2. USE CLASS 'B' CONCRETE THROUGHOUT.
3. CONSTRUCTION OPTIONS: CAST-IN-PLACE; CONSTRUCTION JOINTS AT UNION OF WALLS WITH FLOOR AND/OR TOP SLAB.
4. CUT, BEND OR RELOCATE REINFORCING STEEL TO POSITION PIPE AS DIRECTED BY THE ENGINEER.
5. CHAMFER ALL EXPOSED CORNERS 1".
6. DIMENSIONS MAY BE ADJUSTED AS NECESSARY AS DIRECTED BY THE ENGINEER.

BILL OF MATERIAL


BAR NO.	SIZE	LENGTH	NUMBER	TOTAL
A	#5	5'-0"	78	407
B	#5	9'-0"	60	564
C	#5	9'-9"	38	387
DOWEL	#6	1'-0"	24	36
TOTAL WEIGHT - (LBS.)				1394
CLASS "A" CONC. - (CU. YDS.)				9.4

DEDUCTION FOR 1 66" RCP - 1.04 CY
DEDUCTION FOR 5' x 6' RCBC - 1.25 CY

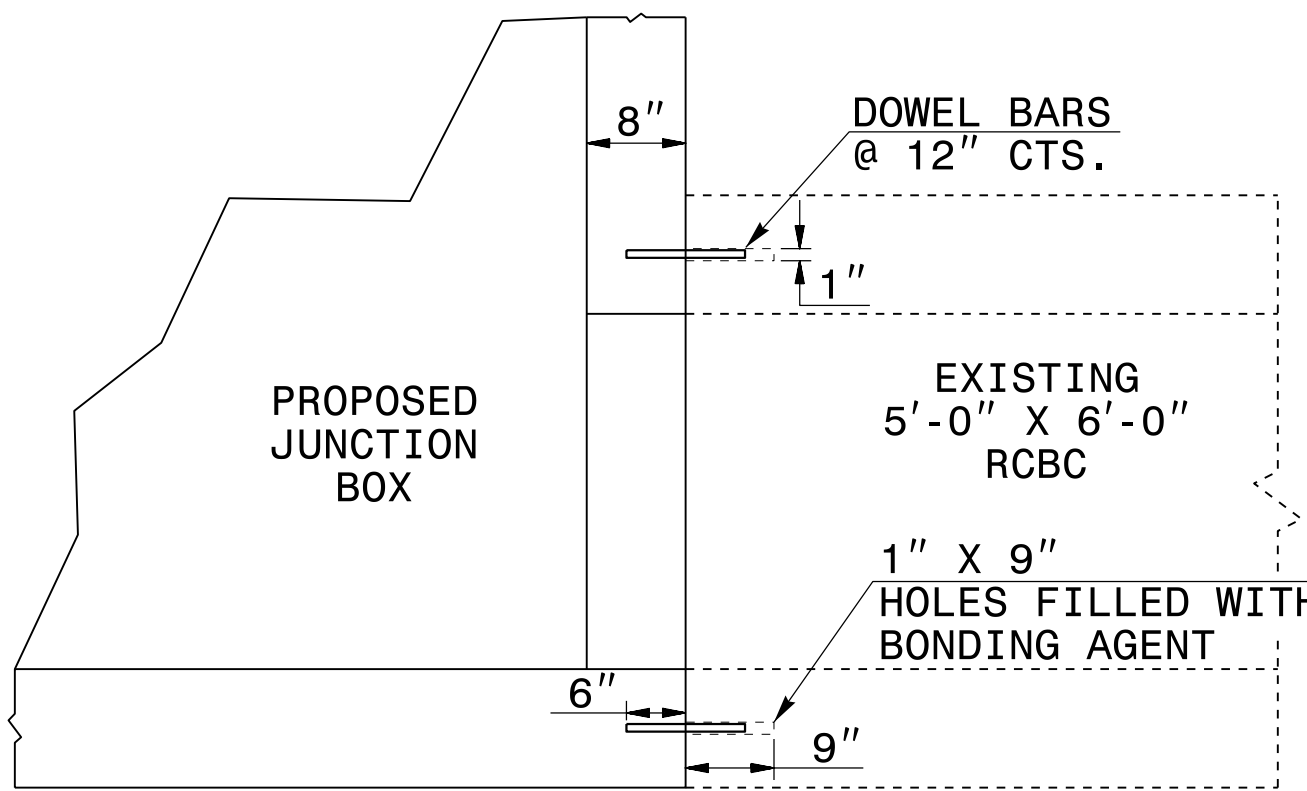

DOWEL BAR DETAIL

SEE NOTES

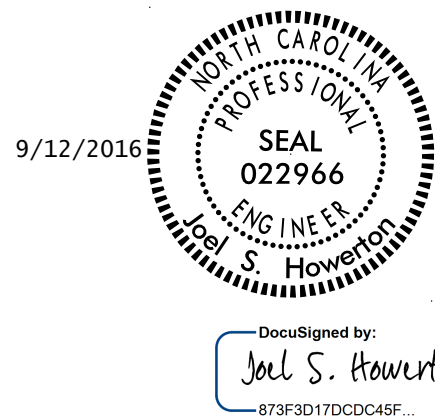

9/12/2016

DocuSigned by:
Joel S. Howerton
878F3D17DCDC45F...

DOCUMENT NOT CONSIDERED FINAL
UNLESS ALL SIGNATURES COMPLETED

CONTRACT STANDARDS
AND DEVELOPMENT UNIT
Office 919-707-6950 FAX 919-250-4119
**SPECIAL JB 66" RCP
TO 5'x6' RCBC**

ORIGINAL BY: J. HOWERTON DATE: 8-1-16
MODIFIED BY: DATE:
CHECKED BY: DATE:
FILE SPEC.: jhowerton/U3440 JB 66 RCP TO 5x6 RCBC